





Perimeter Kerb (Drg.No: D0901/03-00W_0-4Deg_002-ExtInt-S-DB_001)

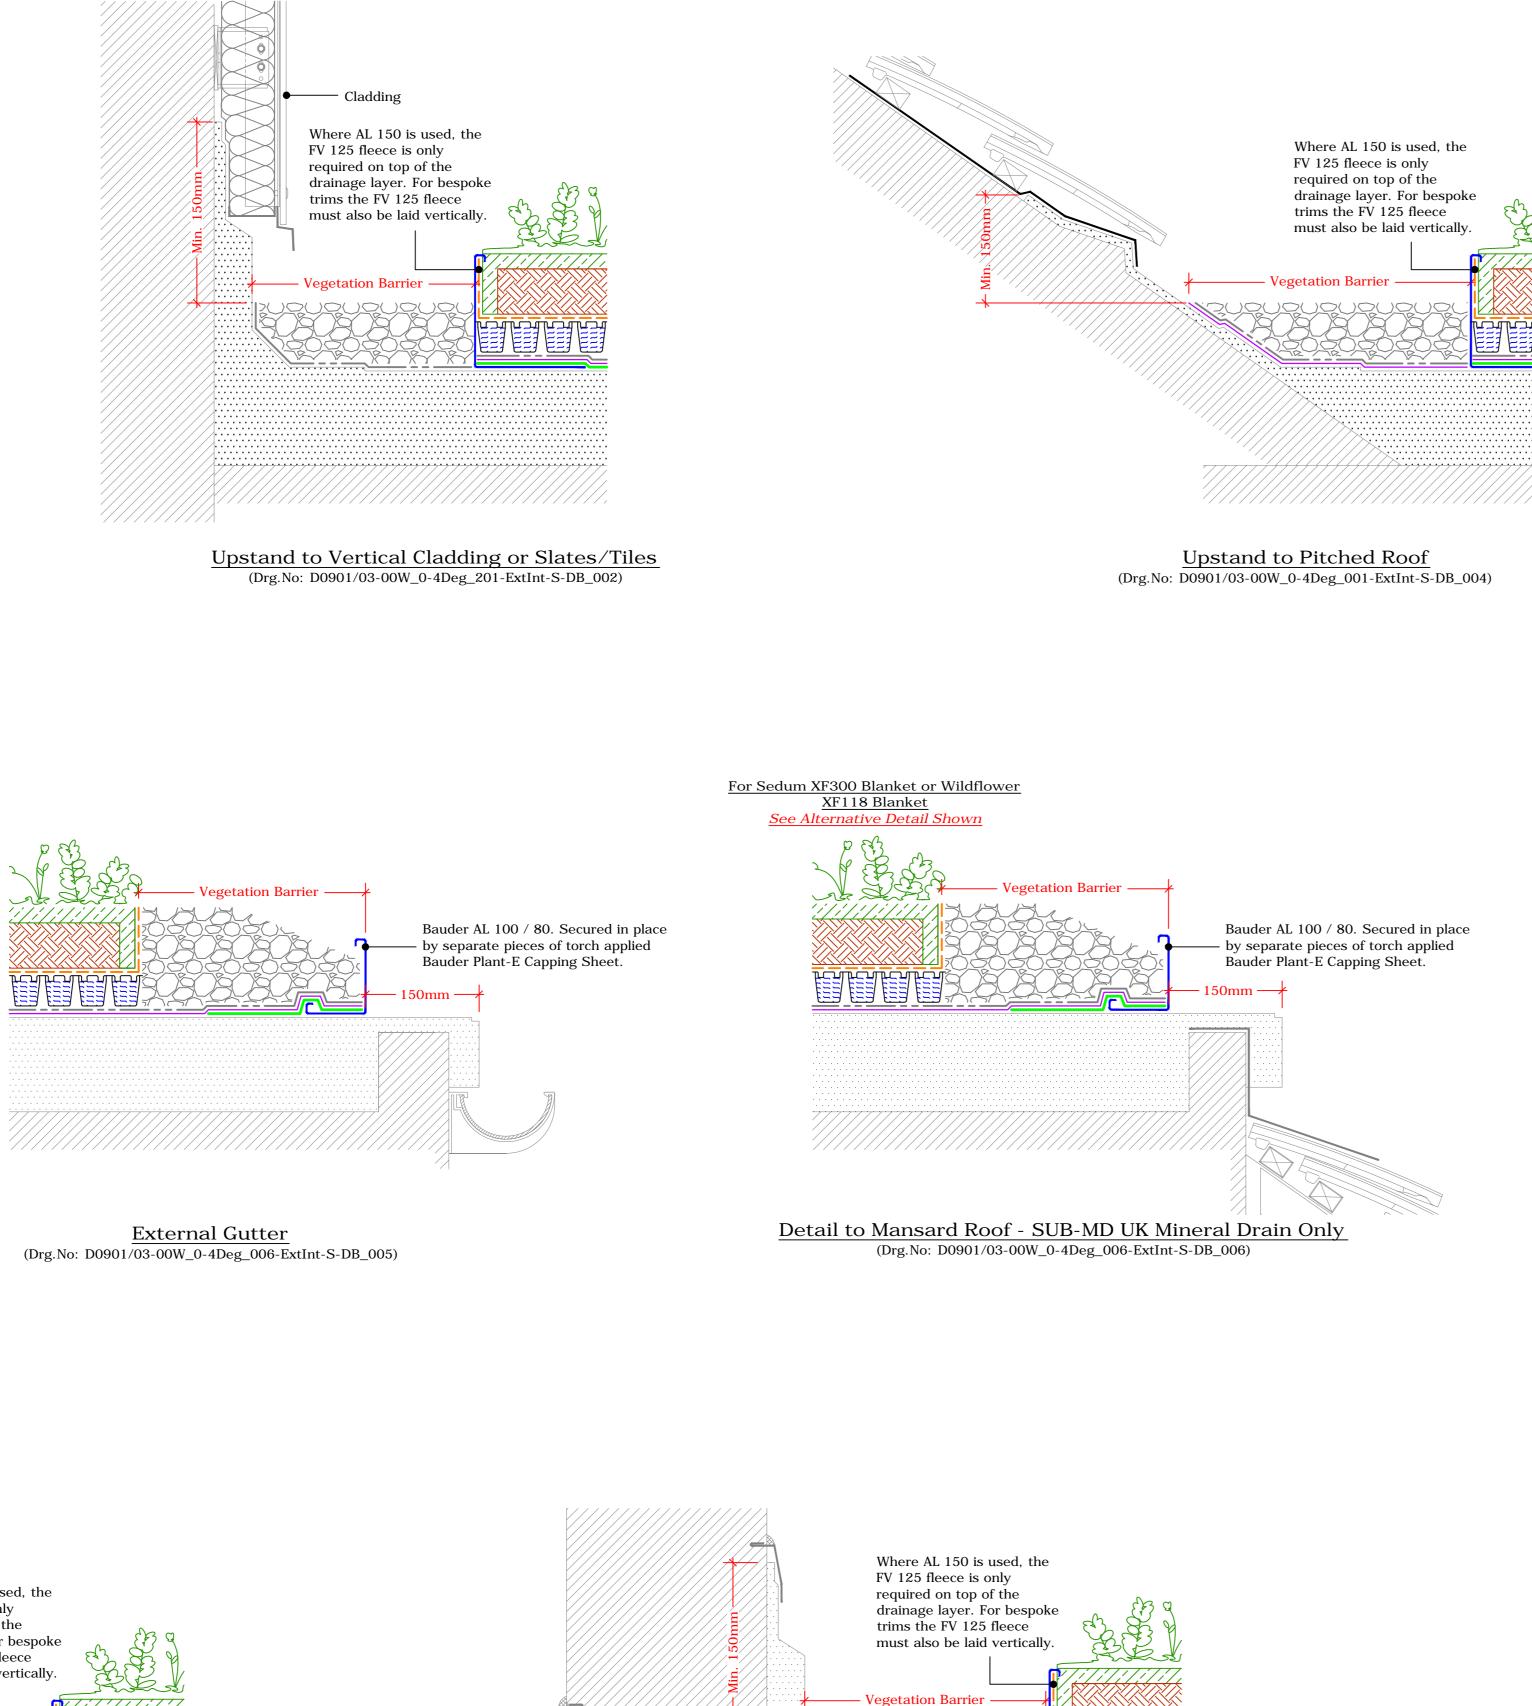

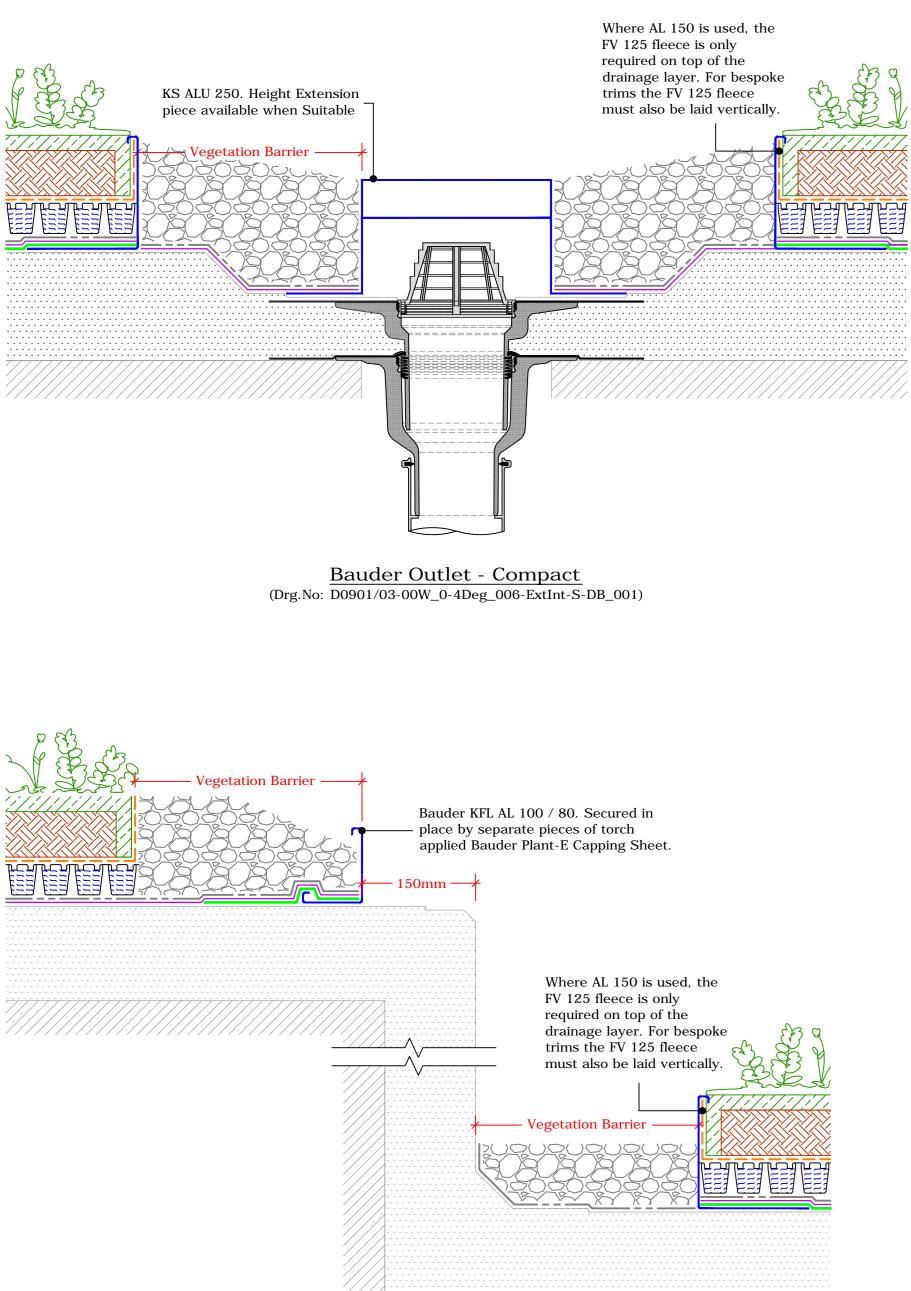


<u>Change In Levels</u> (Drg.No: D0901/03-00W_0-4Deg_210-ExtInt_001)

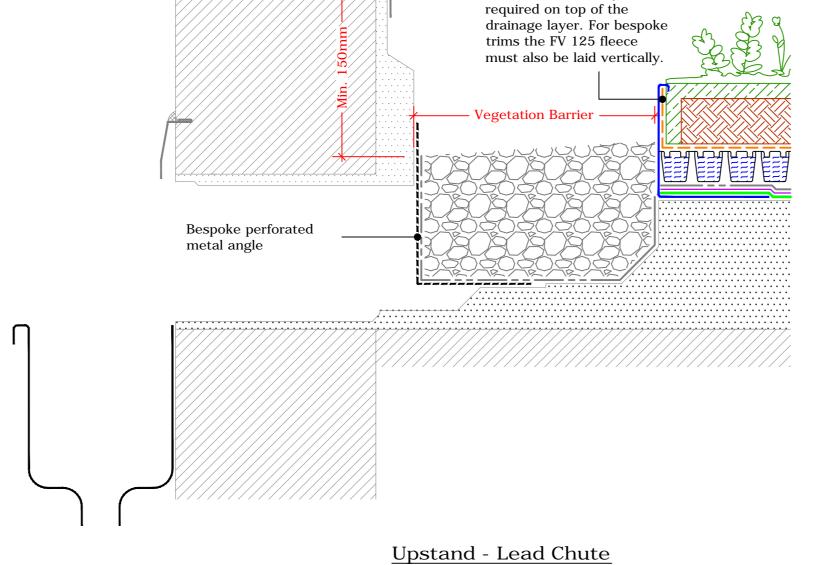

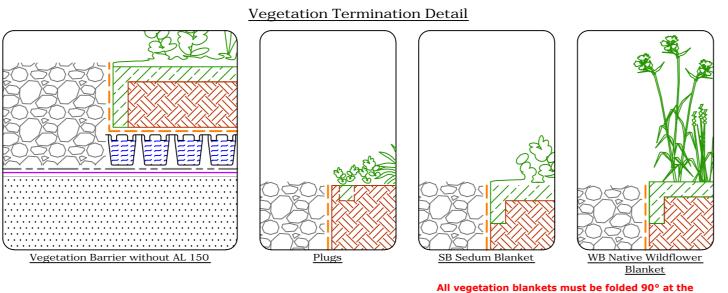

junction with the vegetation barrier.

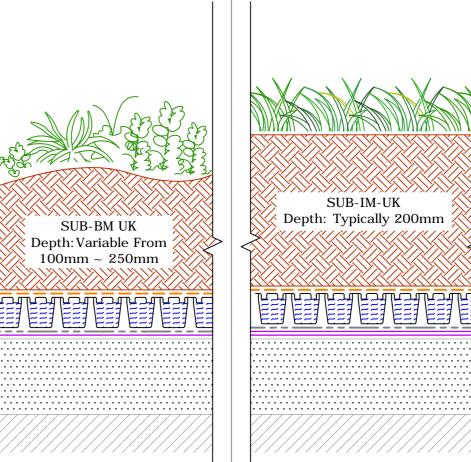

SUB-IM-UK

Buildup Depth (from): 245mm

Saturated Weight (from): 270Kg/m²

(Excluding Waterproofing System & Planting)

Buildup Depth (from): 145mm Saturated Weight (from): 140Kg/m² (Excluding Waterproofing System & Planting)

Extensive Soft Landscaping

Buildup Depth (from): 145mm

Saturated Weight (from): 140Kg/m²

(Excluding Waterproofing System & Planting)

SUB-BM UK

Depth: Typically From

100mm ~ 150mm

<u>ىلىخىللىخىللىخىللىخىللىخىل</u>

and Br

SUB-EM UK


Depth:Minimum 80mm

Buildup Depth (from): 125mm

Saturated Weight (from): 115Kg/m²

(Excluding Waterproofing System & Planting)

Intensive Soft Landscaping

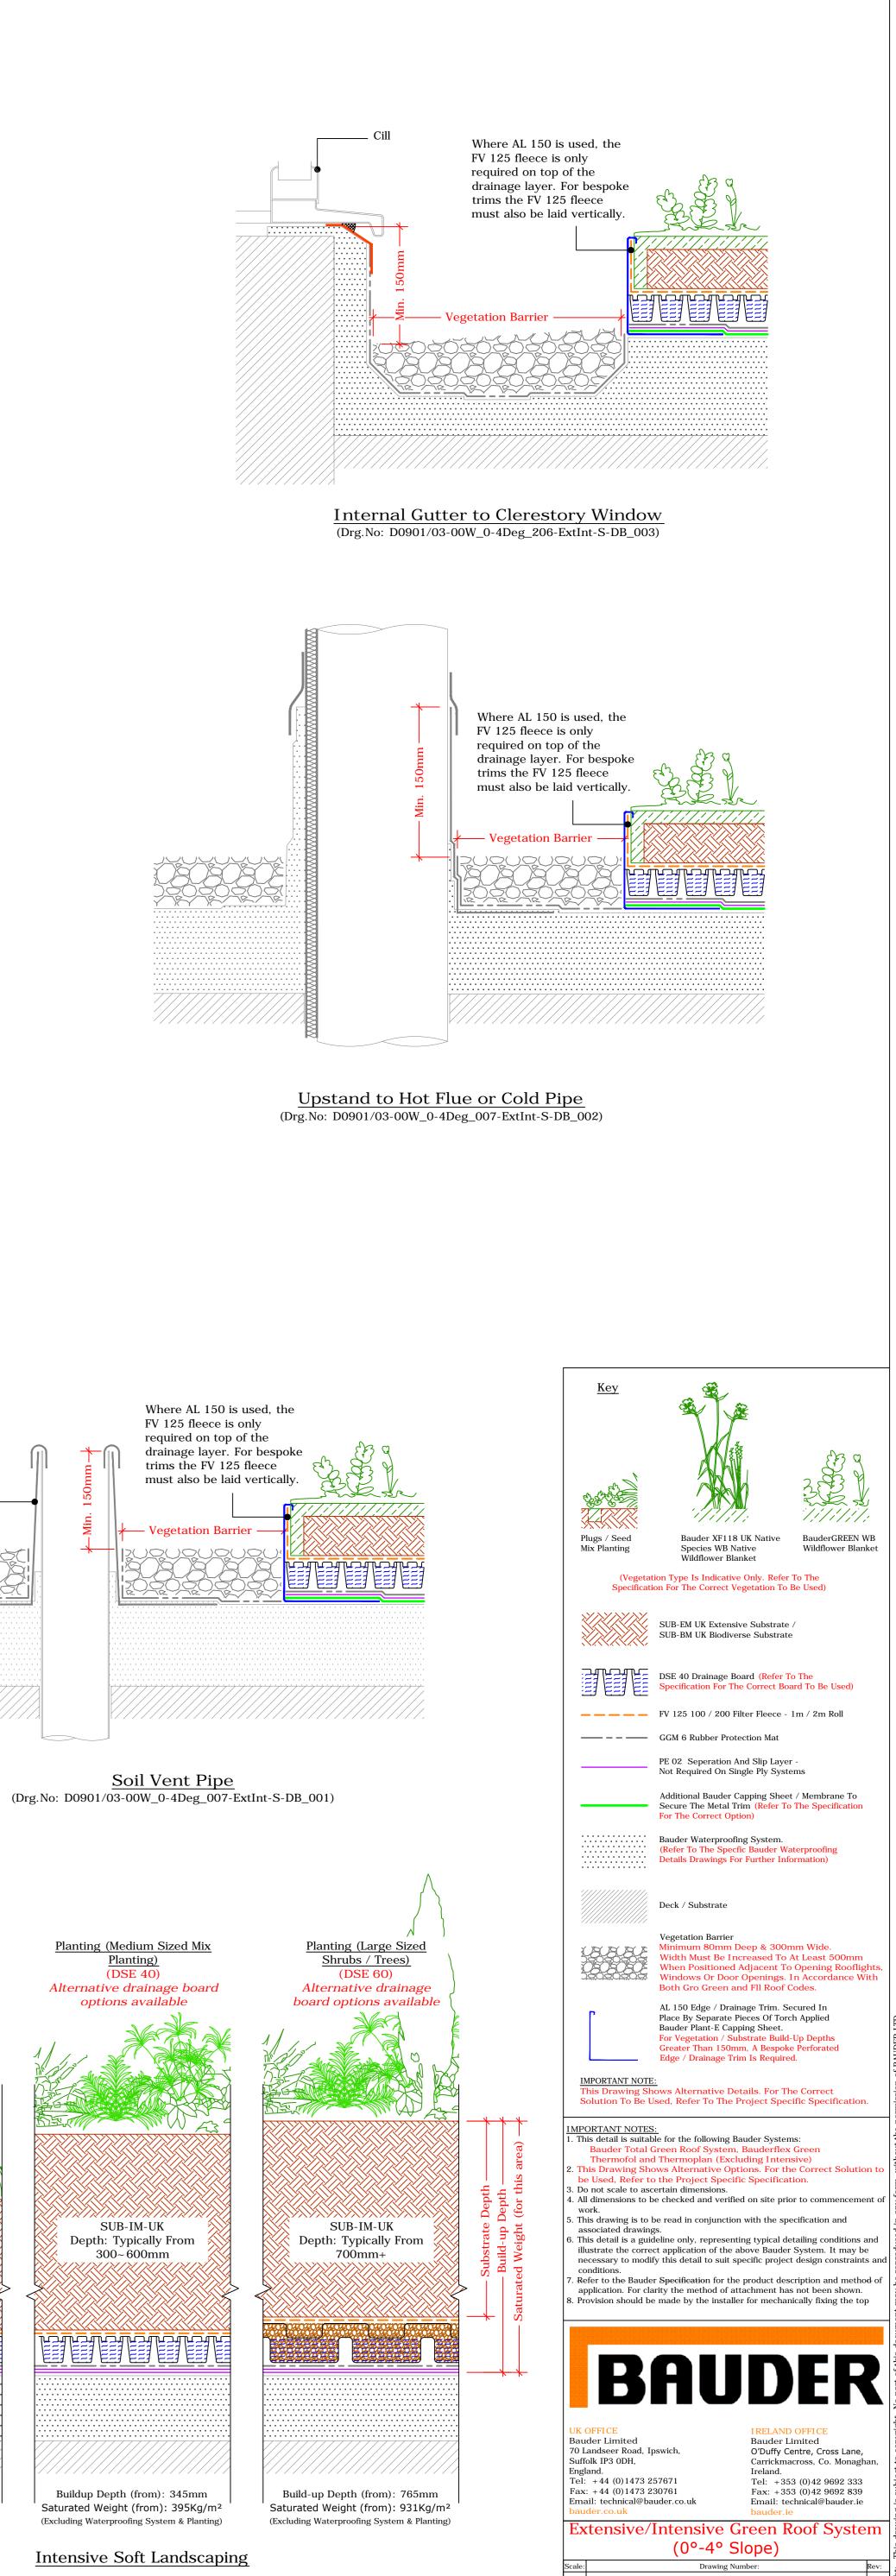

^{1:5} D0901/03-00W_0-4Deg_200-ExtInt-S-DB_001

Drawn By: CD
Checked By: GW
Approved By: CR
Date: 14.12.22