




Upstand to Door/Window (Drg.No: D0100-00W\_MF\_201-003)

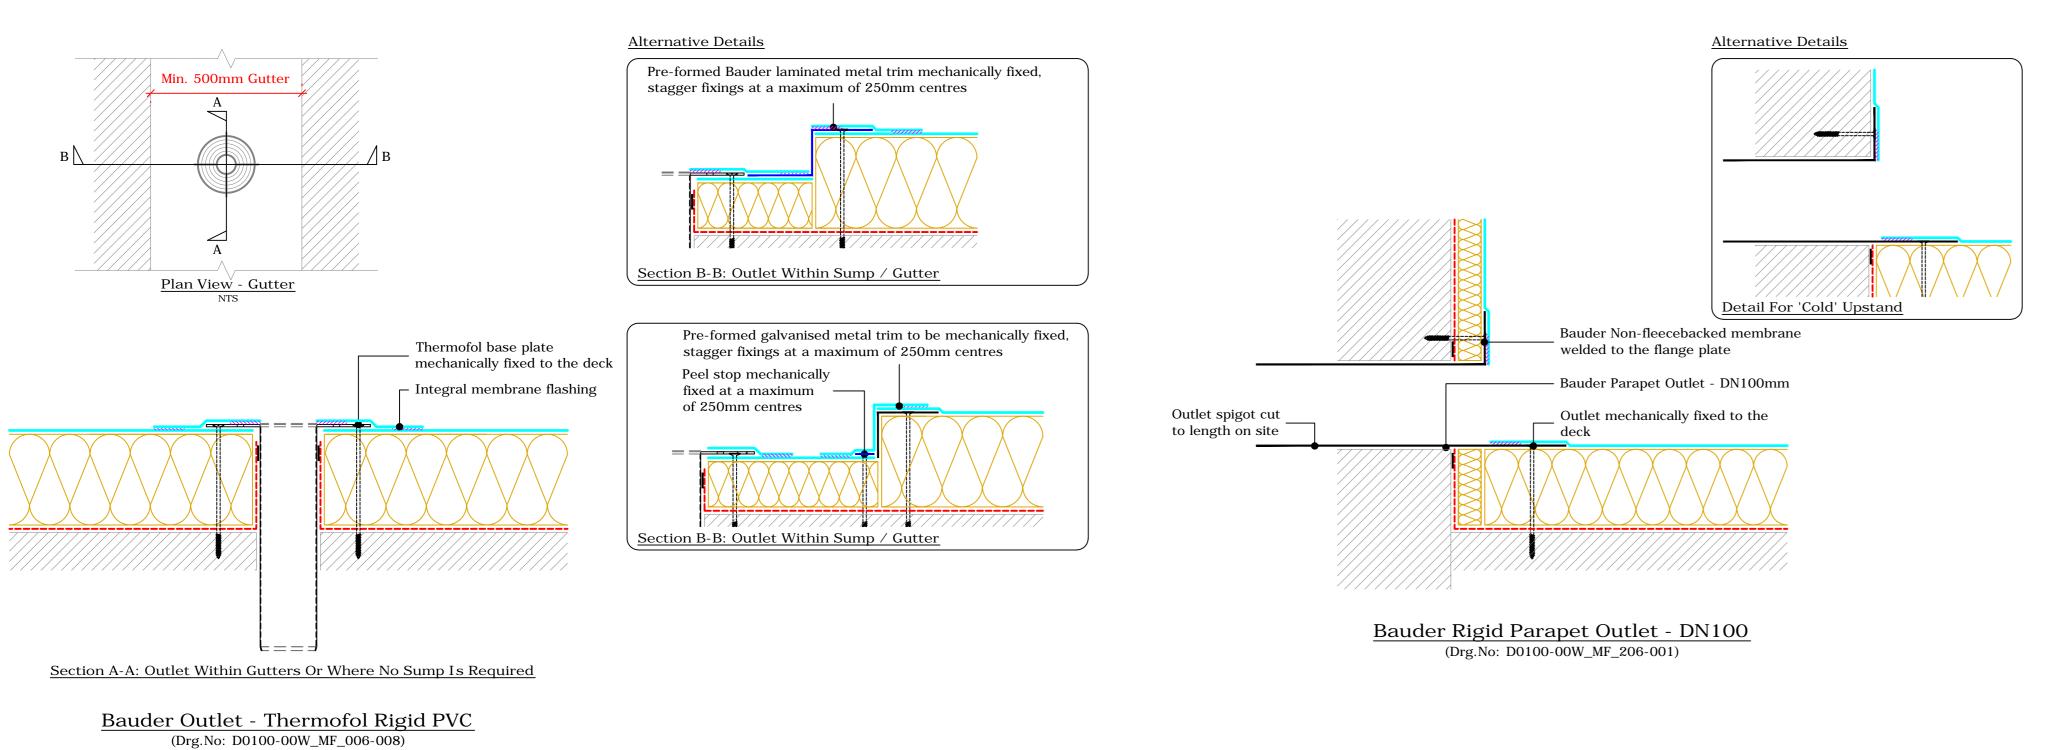


adhesive)

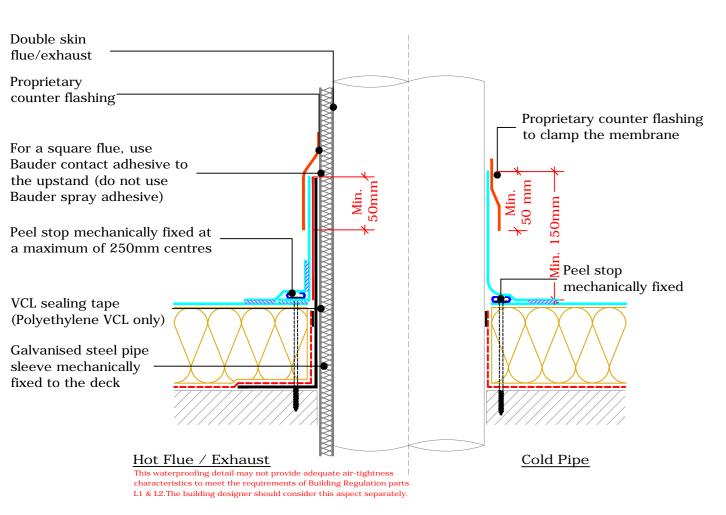



Upstand to Hot Flue OR Cold Pipe (Drg.No: D0100-00W\_MF\_007-002)

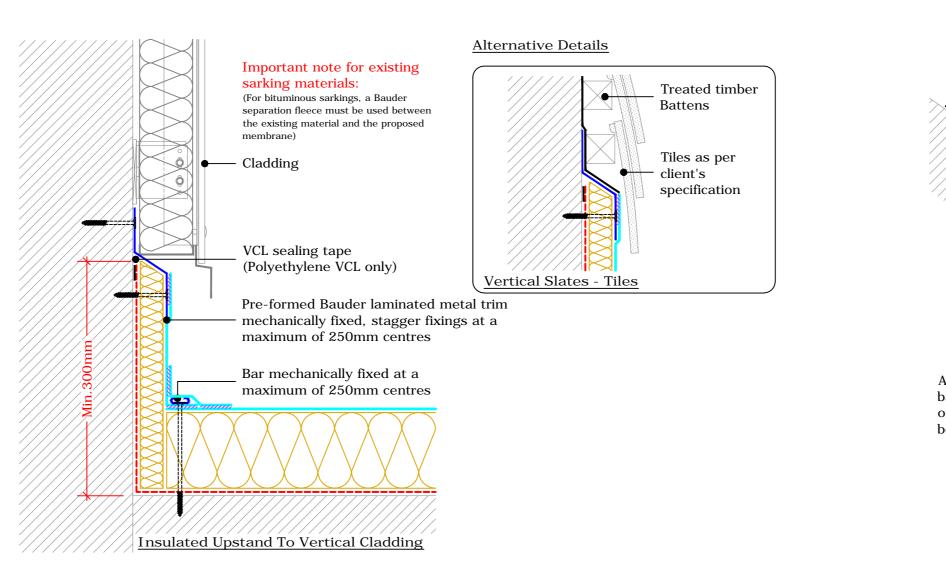


Insulated Upstand to Vertical Cladding or Slates/Tiles (Drg.No: D0100-00W\_MF\_201-002)

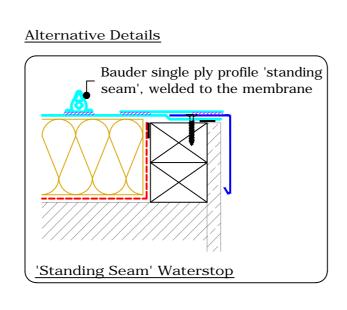

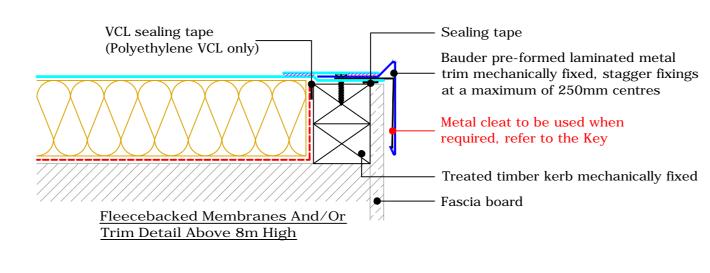

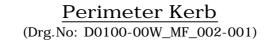

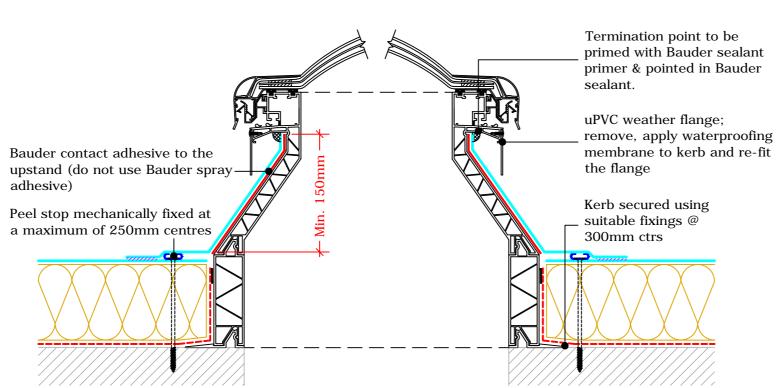

<u>X-Two - A - Splayed - Unventilated</u> (Drawing Number: BA-X2-A-01-SF)

Latchways constant force post & base plate (Bauder pre-coated) Fixing type subject to deck

