


**Key**


-  Bauder Solar Weld Patch
-  Bauder Single Ply Membrane
-  Bauder Single Ply Adhesive
-  Bauder Insulation
-  Bauder Air And Vapour Control Layer
-  Deck / Substrate

**Important note:**  
This drawing shows alternative details. For the correct solution to be used, refer to the project specific specification.


**Important note:**  
Setting out dimensions may differ depending on module type.

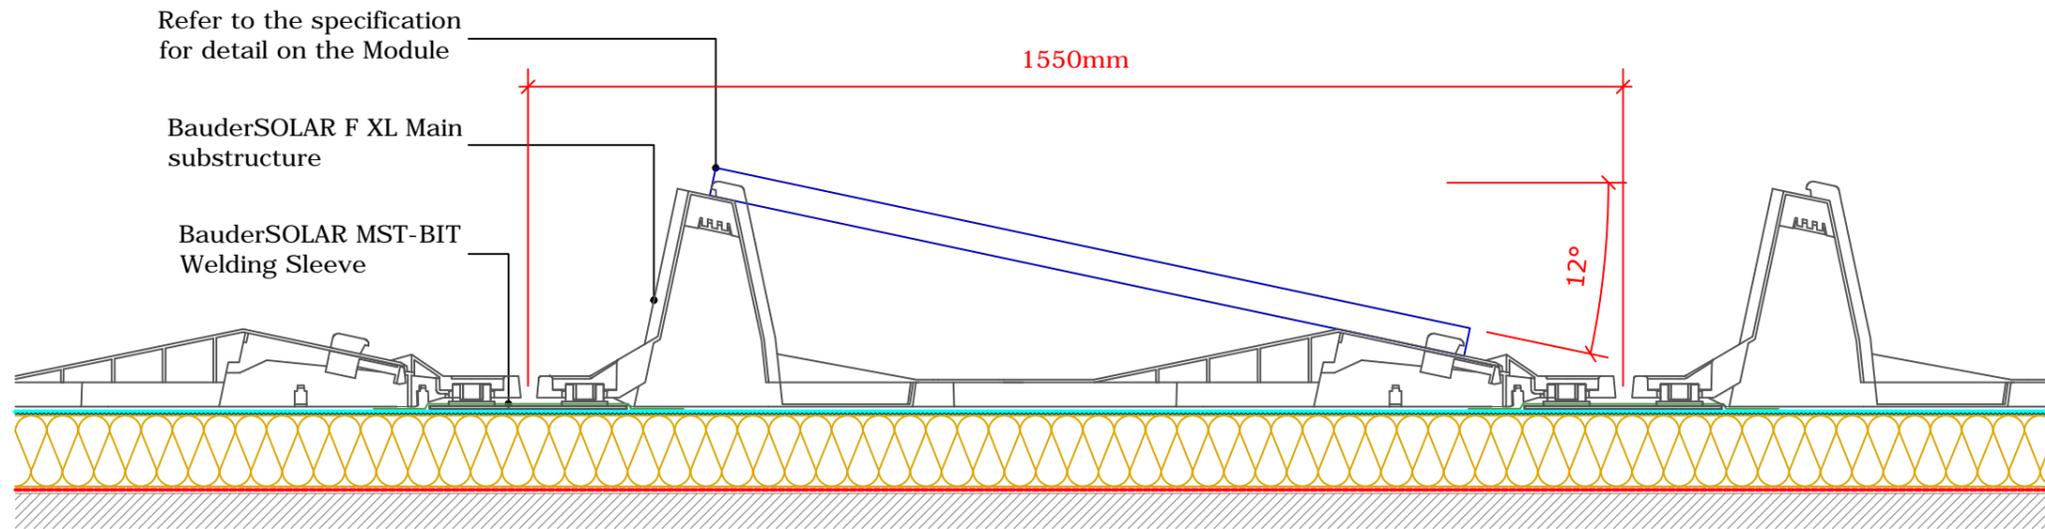


**Solar Module Section - Scale 1:10**

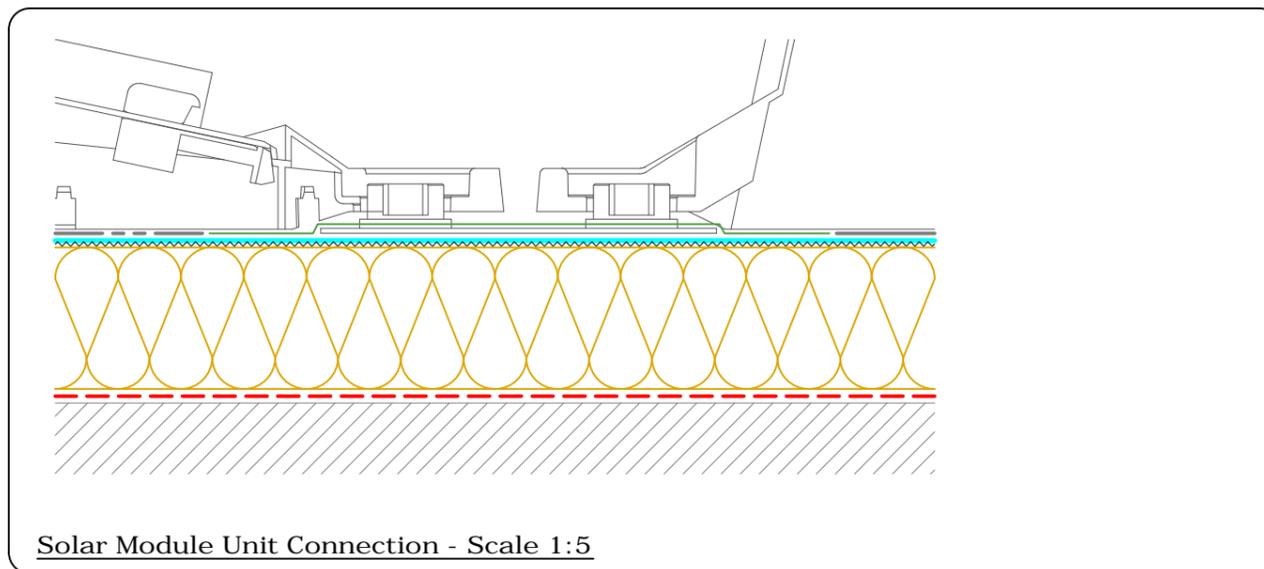

**Solar Module Unit Connection - Scale 1:5**

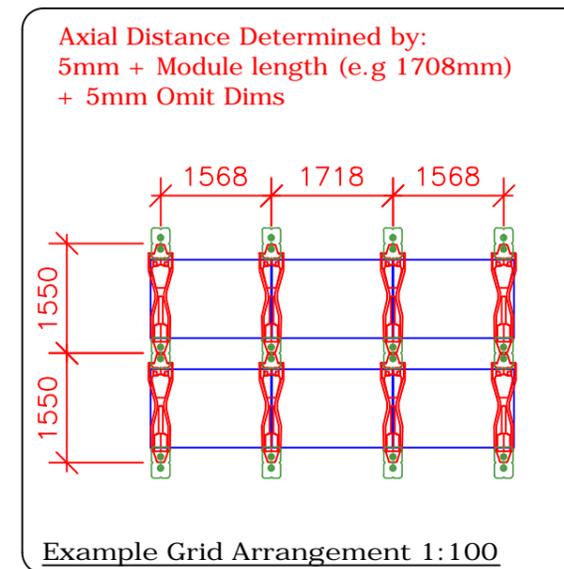

**Example Grid Arrangement 1:100**

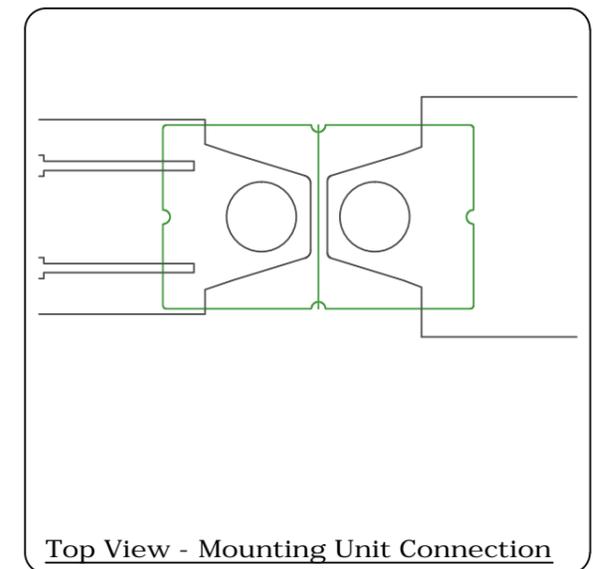

**Top View - Mounting Unit Connection**

**PV - BauderSOLAR F XL**

**IMPORTANT NOTES:**

1. This detail is suitable for the following Bauder Systems: **Bauder Thermofol and Thermoplan**
2. Do not scale to ascertain dimensions.
3. All dimensions are in Millimetres and are to be checked and verified on site prior to commencement of work.
4. This drawing is to be read in conjunction with the specification and associated drawings.
5. This detail is a guideline only, representing typical detailing conditions and illustrate the correct application of the above Bauder System. It may be necessary to modify this detail to suit specific project design constraints and conditions.
6. Refer to the Bauder Specification for the deck type, product description and method of application. For clarity the method of attachment has not been shown.

**SINGLE PLY  
STANDARD DETAIL  
Fully Adhered**

Scale:	Drawing Number:	Rev:
1:5 @ A3	D0100-00W_Ad_011-005	-
Drawn By: CD	Checked By: GW	Approved By: TR
Date: 17.04.23		

**BAUDER**

**UK OFFICE**  
Bauder Limited  
70 Landseer Road,  
Ipswich,  
Suffolk, IP3 0DH,  
England.  
T: +44 (0)1473 257671  
F: +44 (0)1473 230761  
E: technical@bauder.co.uk  
bauder.co.uk

**IRELAND OFFICE**  
Bauder Limited  
O'Duffy Centre, Cross  
Lane, Carrickmacross,  
Co. Monaghan,  
Ireland.  
T: +353 (0)42 9692 333  
F: +353 (0)42 9692 839  
E: technical@bauder.ie  
bauder.ie